


EAST LINK CORRIDOR CONCEPTUAL DEIS

SEGMENT B: I-90 AND BELLEVUE WAY SE INTERCHANGE TO SE 6TH ST
STATION AND PARK N RIDES: B1, B2A, B2E, B3 & B7

SUBMITTAL

NOVEMBER 07, 2008

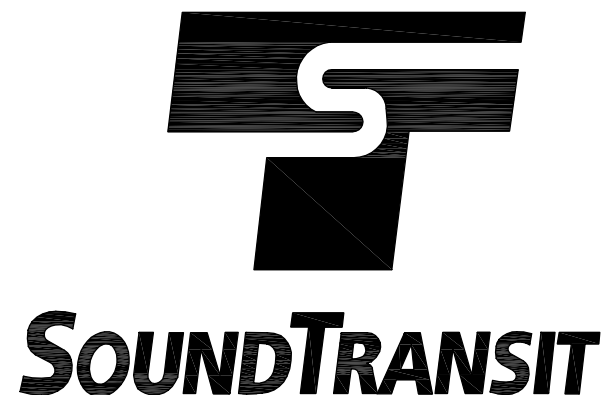

XREF'S
Resolved
ELB_B1...CM
ELB_B1...KA
ELB_B2A...VO
ELB_SBEA_AP
ELB_SBEA_AS
ELB_SBEA_AZ
REG-DCON
X0519CN
X0519SF
ZG-2234H
X0519rx
Unresolved
X0519OP
X0519UT
X0519VG
LTSCALE
1=1


2

3

4

5

c:\work\ELB\SBEA_AS01.dwg
10/16/08 09:02 : eackerm OE5396

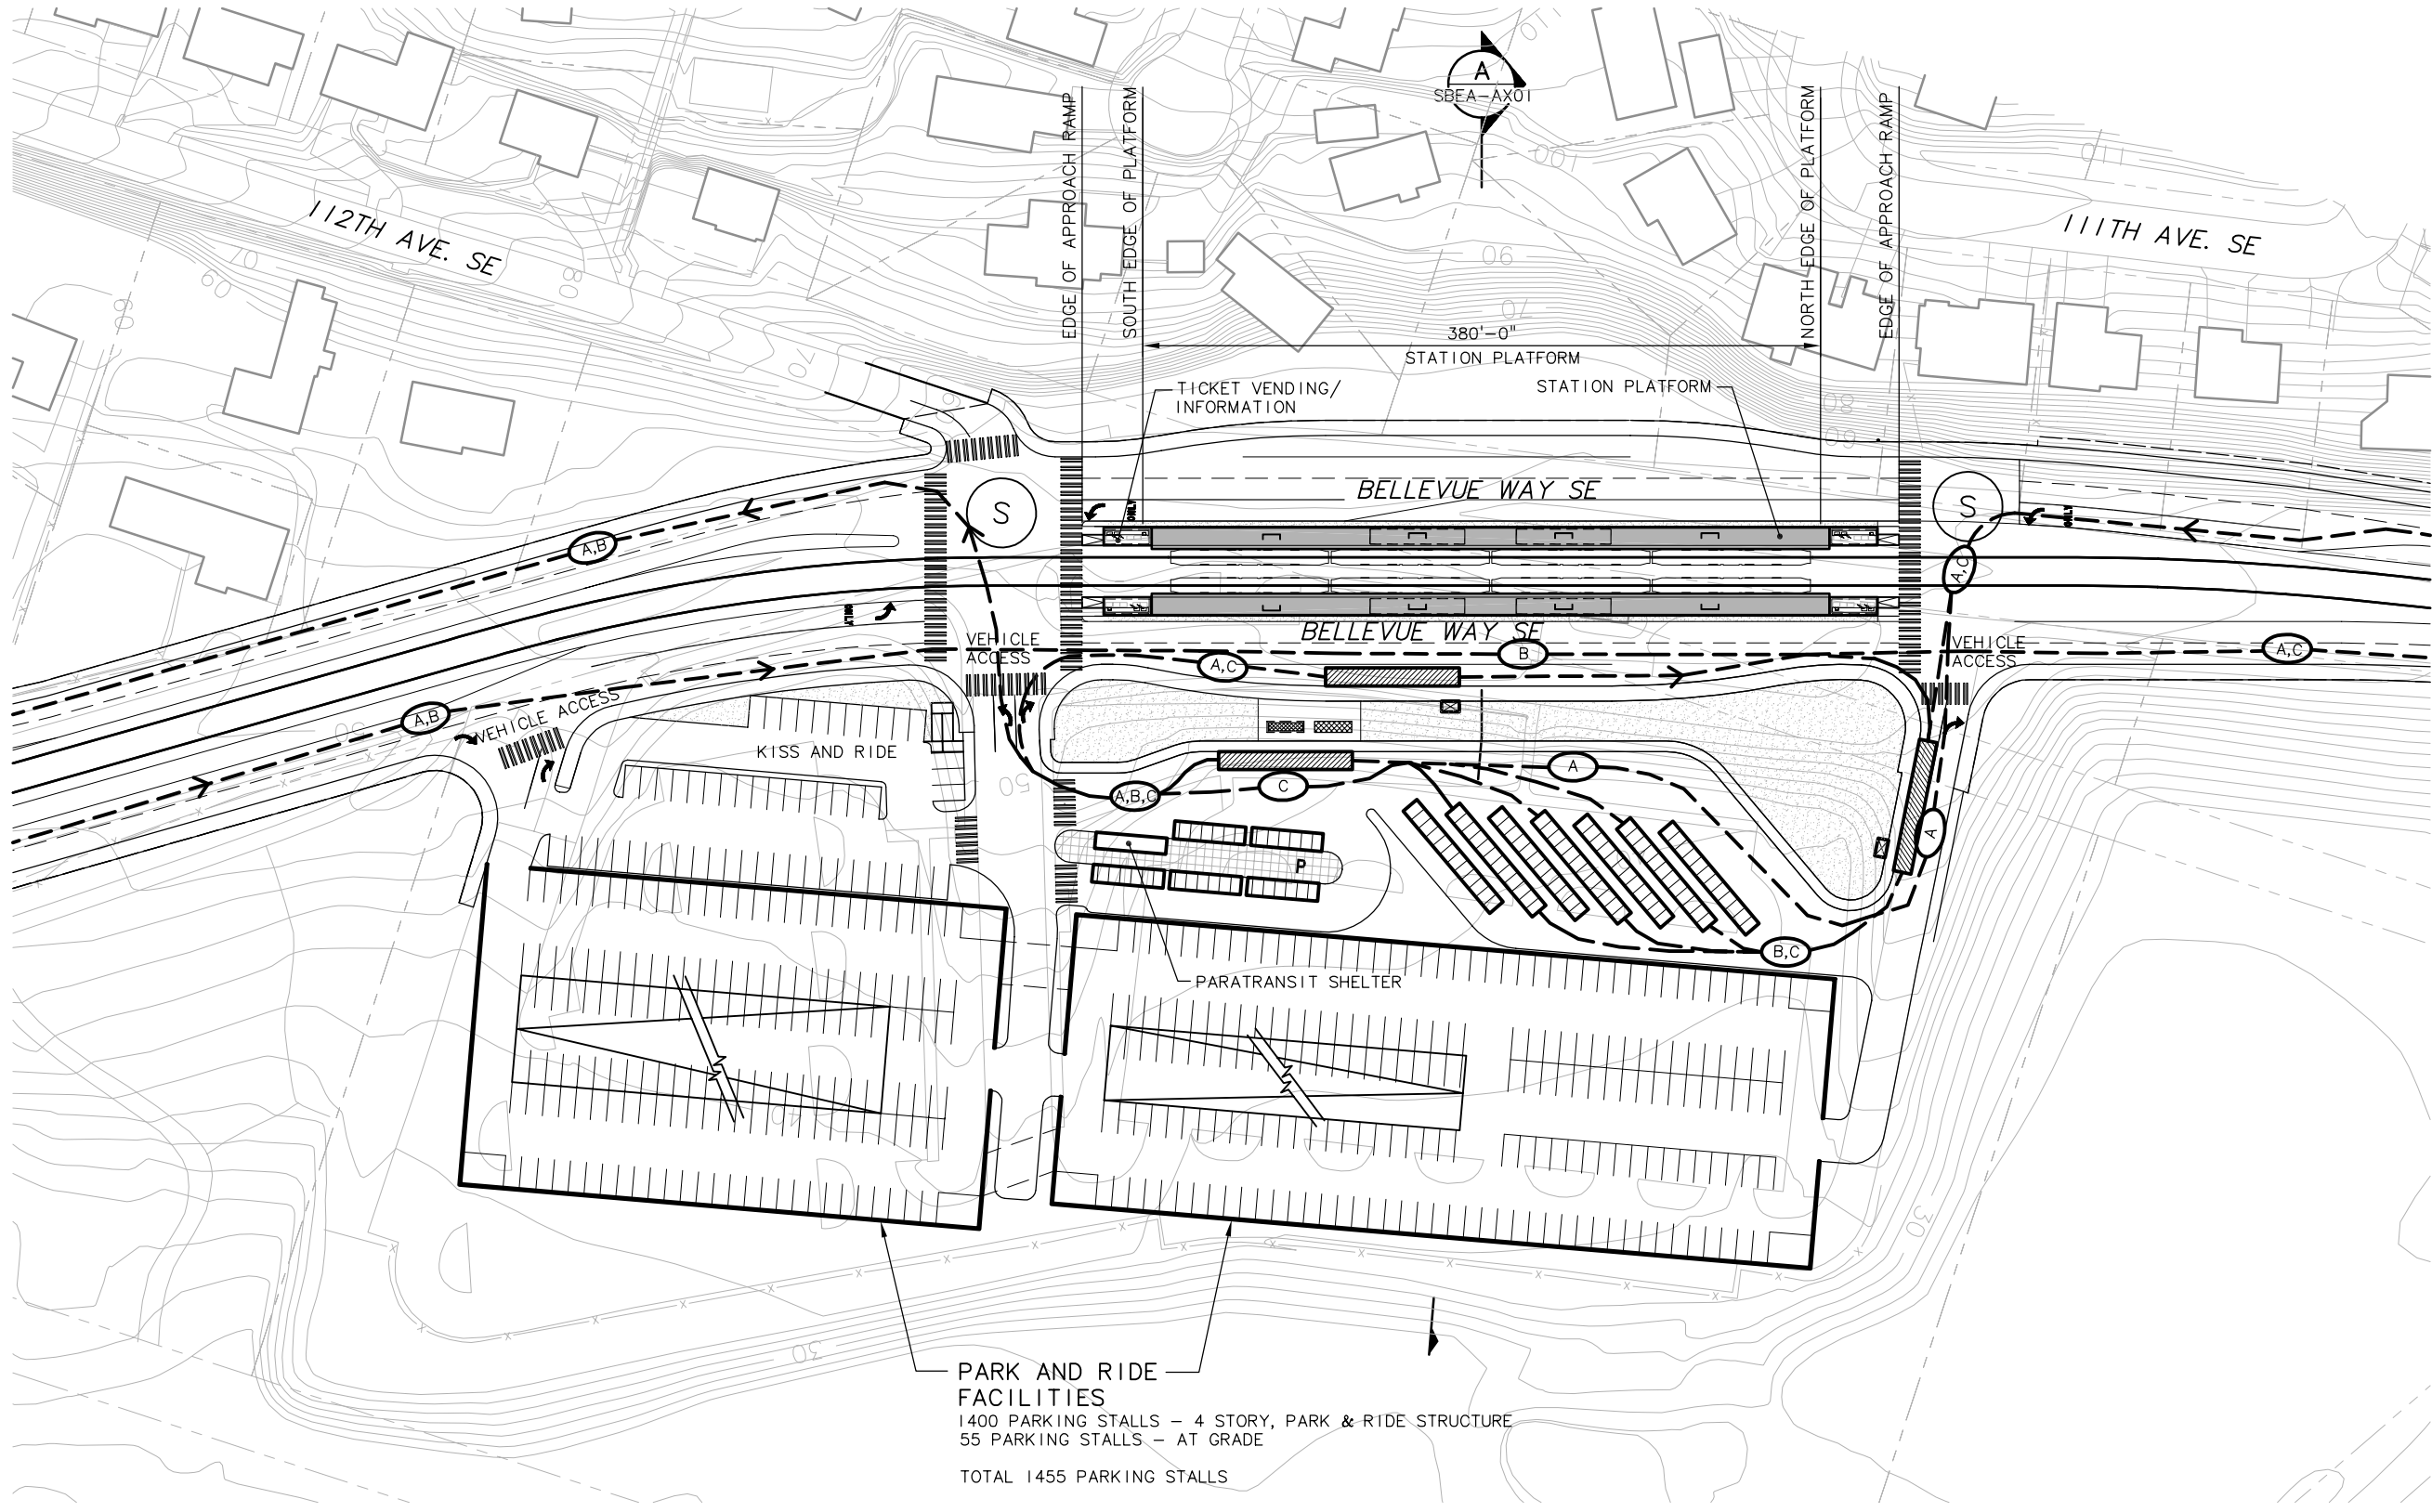


NOTES

I. ALIGNMENT B1

SYMBOLS KEY

- NEW BUS STOP
- EXISTING BUS STOP
- BUS LAYOVER
- NEW BUS SHELTER
- P PARATRANSIT STOP
- BUS ROUTE : 111, 114, 222, 240, 560
- BUS ROUTE : 210
- BUS ROUTE : 532, 535, 234
- BIKE STORAGE
- BIKE RACKS
- LANDSCAPE
- CROSSWALK
- TRACK
- TRAIN

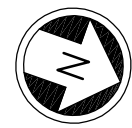

STATION ACCESS PLAN

SCALE: 1" = 50'

						Designed By:
						Drawn By:
						Checked By:
						Approved By:
No.	Date	Dsn.	Chk.	App.	Revisions	

DE IS
CONCEPTUAL

CH2MHILL
IN ASSOCIATION WITH
PARSONS & INCA
ENGINEERS INC.

STREETER & ASSOCIATES
ARCHITECTS AIA • PLLC
180 UNIVERSITY STREET
206-821-9270
SEATTLE, WA 98101-2001
(FAX) 206-421-7715

SOUNDTRANSIT

Scale:
1"=50'-0"
Filename:
ELB\SBEA_AS01.dwg
Contract No.:
EL_SEG_B
Date:

EAST LINK PROJECT
SEGMENT B

SOUTH BELLEVUE STATION
BELLEVUE WAY ALTERNATIVE B1
STATION ACCESS PLAN

Drawing No.:
SBEA-AS01
Sheet No.:
G-B55
Rev.:


XREF'S

Resolved


ELB_SBEA_AX
REG-DCON
ZG-2234H

Unresolved

LTSCALE
1=1

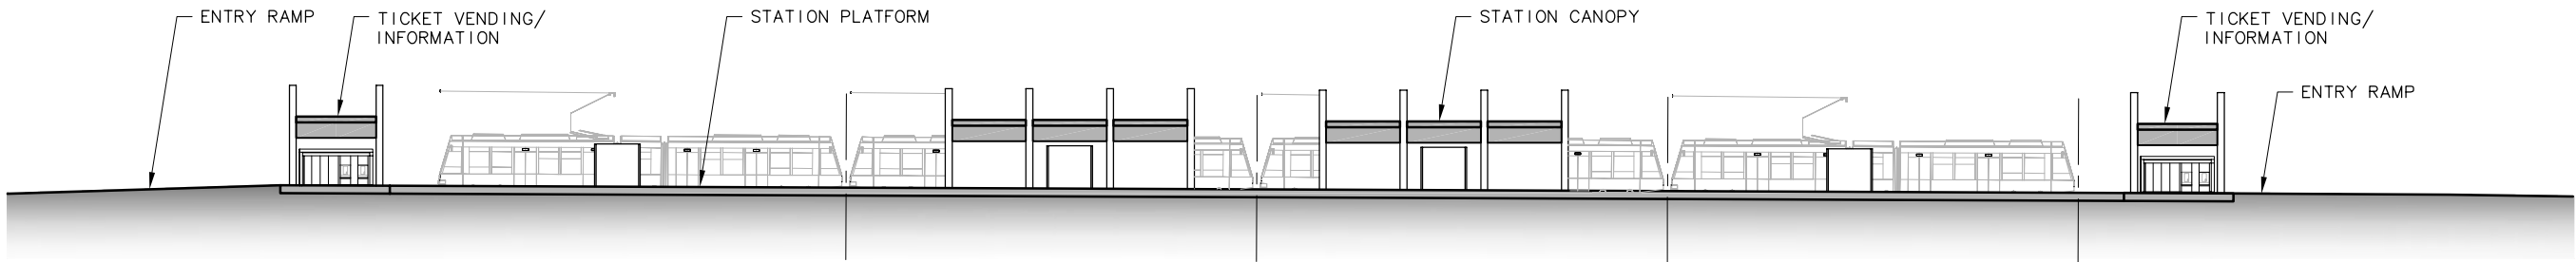


ELEVATION
SCALE: 1" = 20'

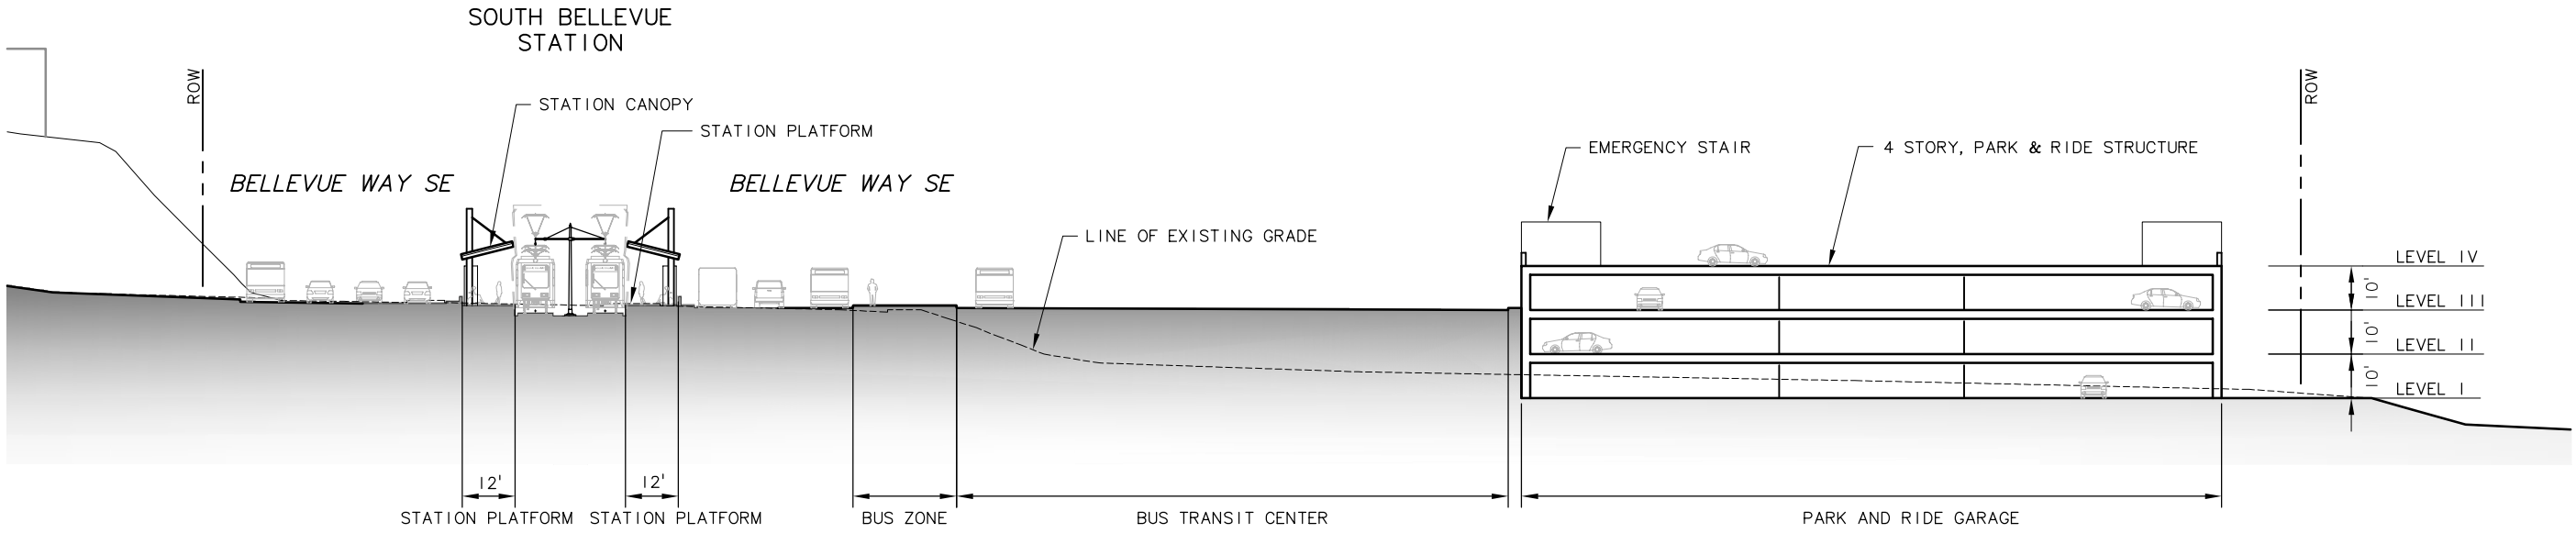

SECTION LOOKING NORTH
SCALE: 1" = 20'

A
SBEA-AX01
SBEA-AS01

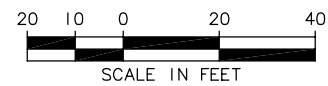

c:\work\ELB\SBEA_AX01.dwg
10/16/08 09:02 : eackerm OE5396

						Designed By:
						Drawn By:
						Checked By:
						Approved By:
No.	Date	Dsn.	Chk.	App.	Revisions	

DE IS
CONCEPTUAL

CH2MHILL
IN ASSOCIATION WITH
PARSONS & INCA
ENGINEERS INC.

STREETER & ASSOCIATES
ARCHITECTS AIA • PLLC
185 UNIVERSITY STREET
206-821-9270
SEATTLE, WA 98101-2001
(FAX) 206-821-7715

SOUNDTRANSIT

Scale:
1"=20'-0"
Filename:
ELB\SBEA_AX01.dwg
Contract No.:
EL_SEG_B
Date:


**EAST LINK PROJECT
SEGMENT B**

SOUTH BELLEVUE STATION
BELLEVUE WAY ALTERNATIVE B1
ELEVATION AND SECTION

THIS PRINT REDUCED
TO HALF
SCALE

Drawing No.:
SBEA-AX01
Sheet No.:
G-B56
Rev.:

XREF'S
Resolved
ELB_B2E_CM
ELB_B2E_KA
ELB_B2E_VO
ELB_SBEE_AG
ELB_SBEE_AS
ELB_SBEE_AZ
REG-DCON
X0519CN
X0519SF
ZG-2234H
X0519rx
Unresolved
ELB_B2A_KA
X0519OP
X0519UT
X0519VG
LTSCALE
1=1

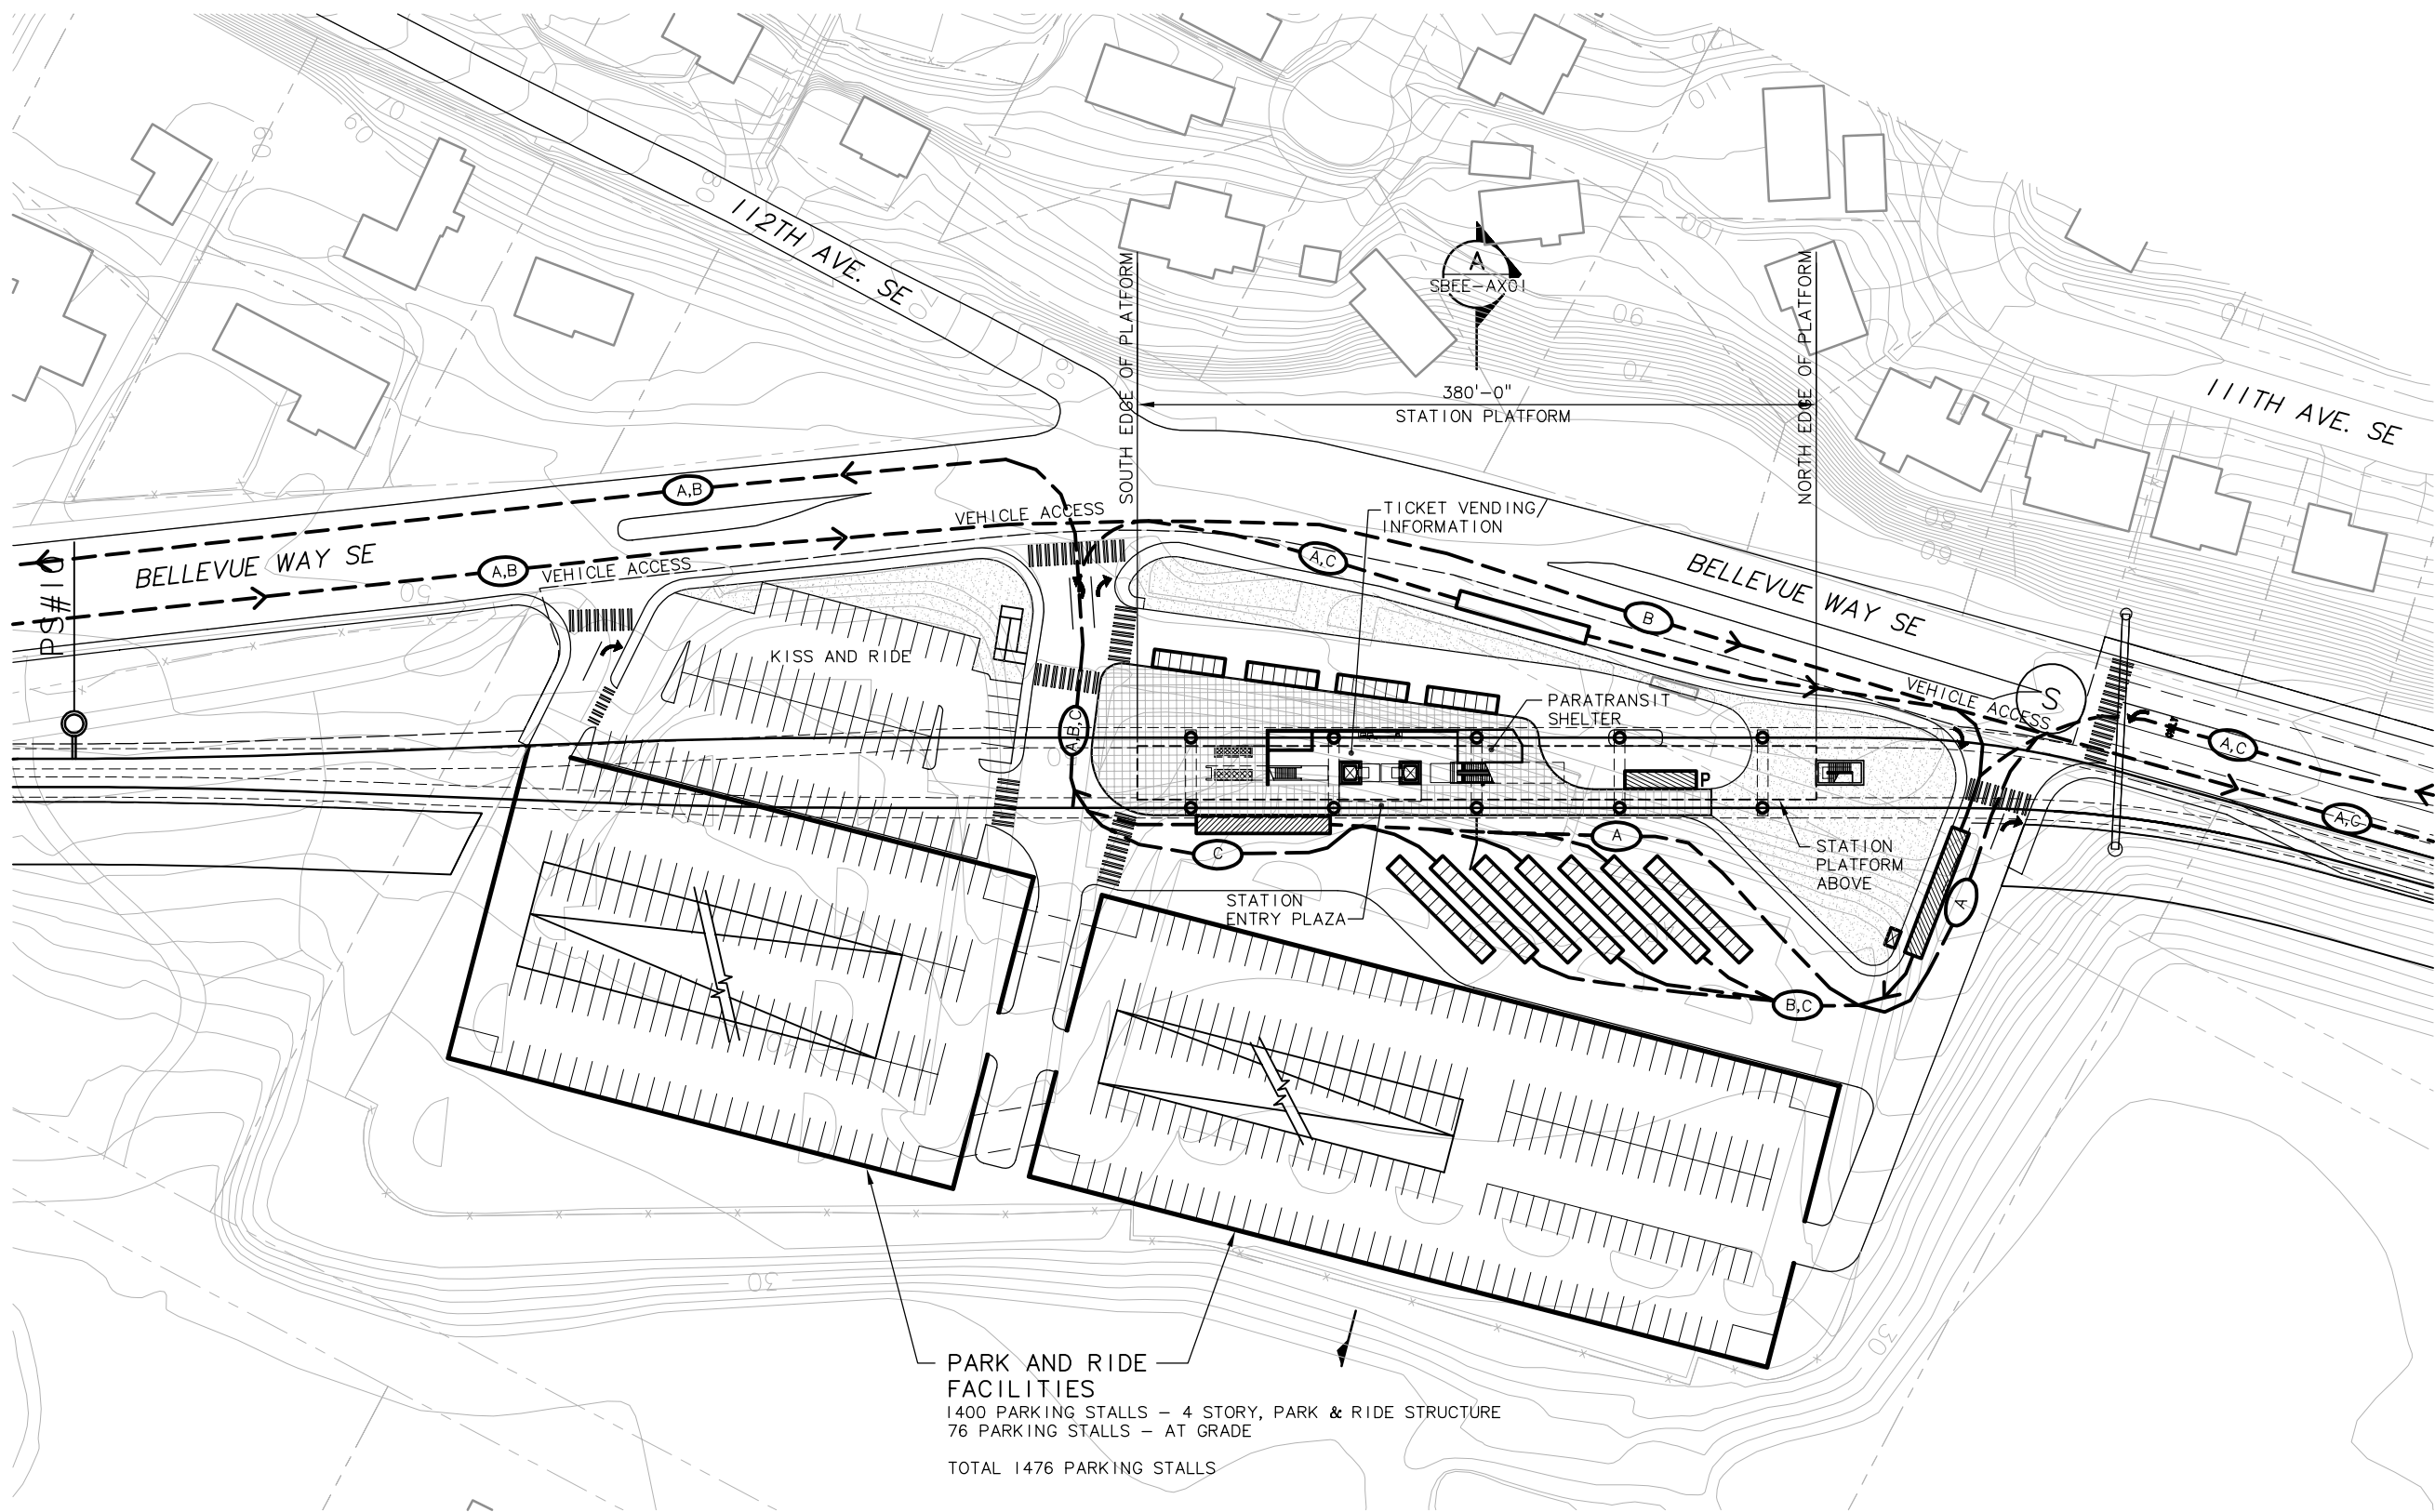


- NOTES
1. ALIGNMENTS
B2A, B2E & B3

SYMBOLS KEY

- NEW BUS STOP
- EXISTING BUS STOP
- BUS LAYOVER
- NEW BUS SHELTER
- PARATRANSIT STOP
- P
- A - BUS ROUTE : 48
- B - BUS ROUTE : 7, 9X
- C - BUS ROUTE : 212, 214, 214.5, 216, 218
- BIKE STORAGE
- BIKE RACKS
- LANDSCAPED AREA
- PAVED AREA
- CROSSWALK
- TRACK
- TRAIN

PARK AND RIDE FACILITIES
1400 PARKING STALLS - 4 STORY, PARK & RIDE STRUCTURE
76 PARKING STALLS - AT GRADE
TOTAL 1476 PARKING STALLS

STATION ACCESS PLAN
SCALE: 1" = 50'

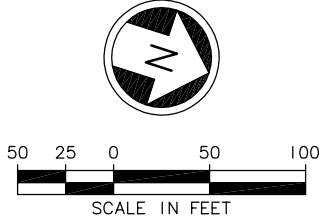

c:\work\ELB\SBEE_AS01.dwg
10/16/08 09:02 : eackerm OE5396

						Designed By:
						Drawn By:
						Checked By:
						Approved By:
No.	Date	Dsn.	Chk.	App.	Revisions	

DE IS
CONCEPTUAL

CH2MHILL
IN ASSOCIATION WITH
PARSONS & INCA
ENGINEERS INC.

STREETER & ASSOCIATES
ARCHITECTS AIA • PLLC
180 UNIVERSITY STREET
206-821-9270
SEATTLE, WA 98101-2001
(FAX) 206-421-7715

SOUNDTRANSIT


Scale: 1"=50'-0"
Filename: ELB\SBEE_AS01.dwg
Contract No.: EL_SEG_B
Date:

**EAST LINK PROJECT
SEGMENT B**


SOUTH BELLEVUE STATION
ALTERNATIVE B2A, B2E & B3
STATION ACCESS PLAN

Drawing No.: SBEE-AS01
Sheet No.: G-B57
Rev.:

XREF'S
Resolved
ELB_SBEE_AX
REG-DCON
ZG-2234H
Unresolved
LTSCALE
1=1

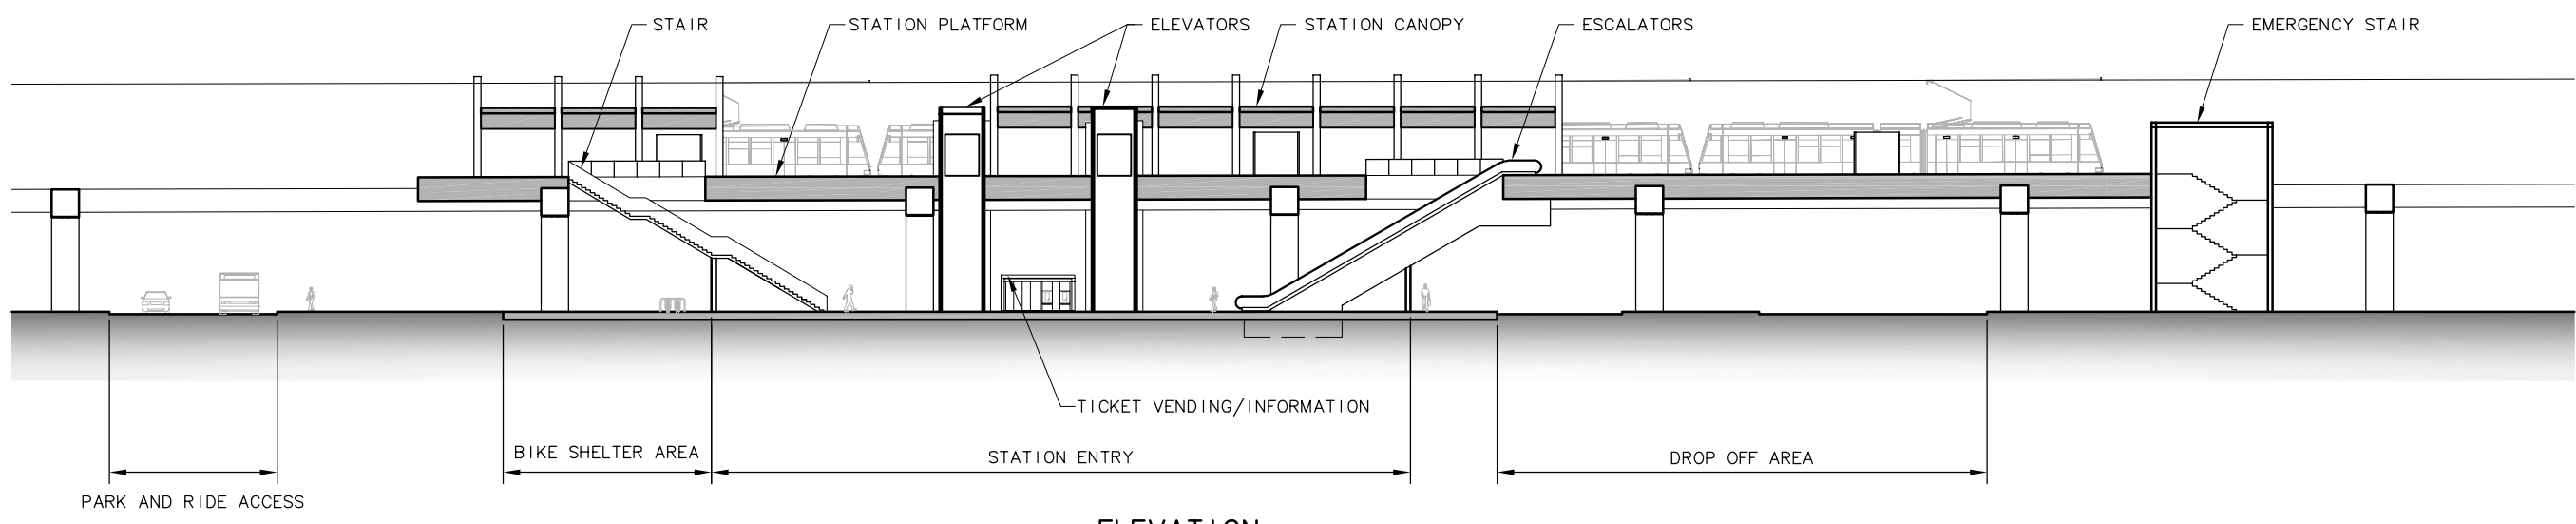

ELEVATION
SCALE: 1" = 20'

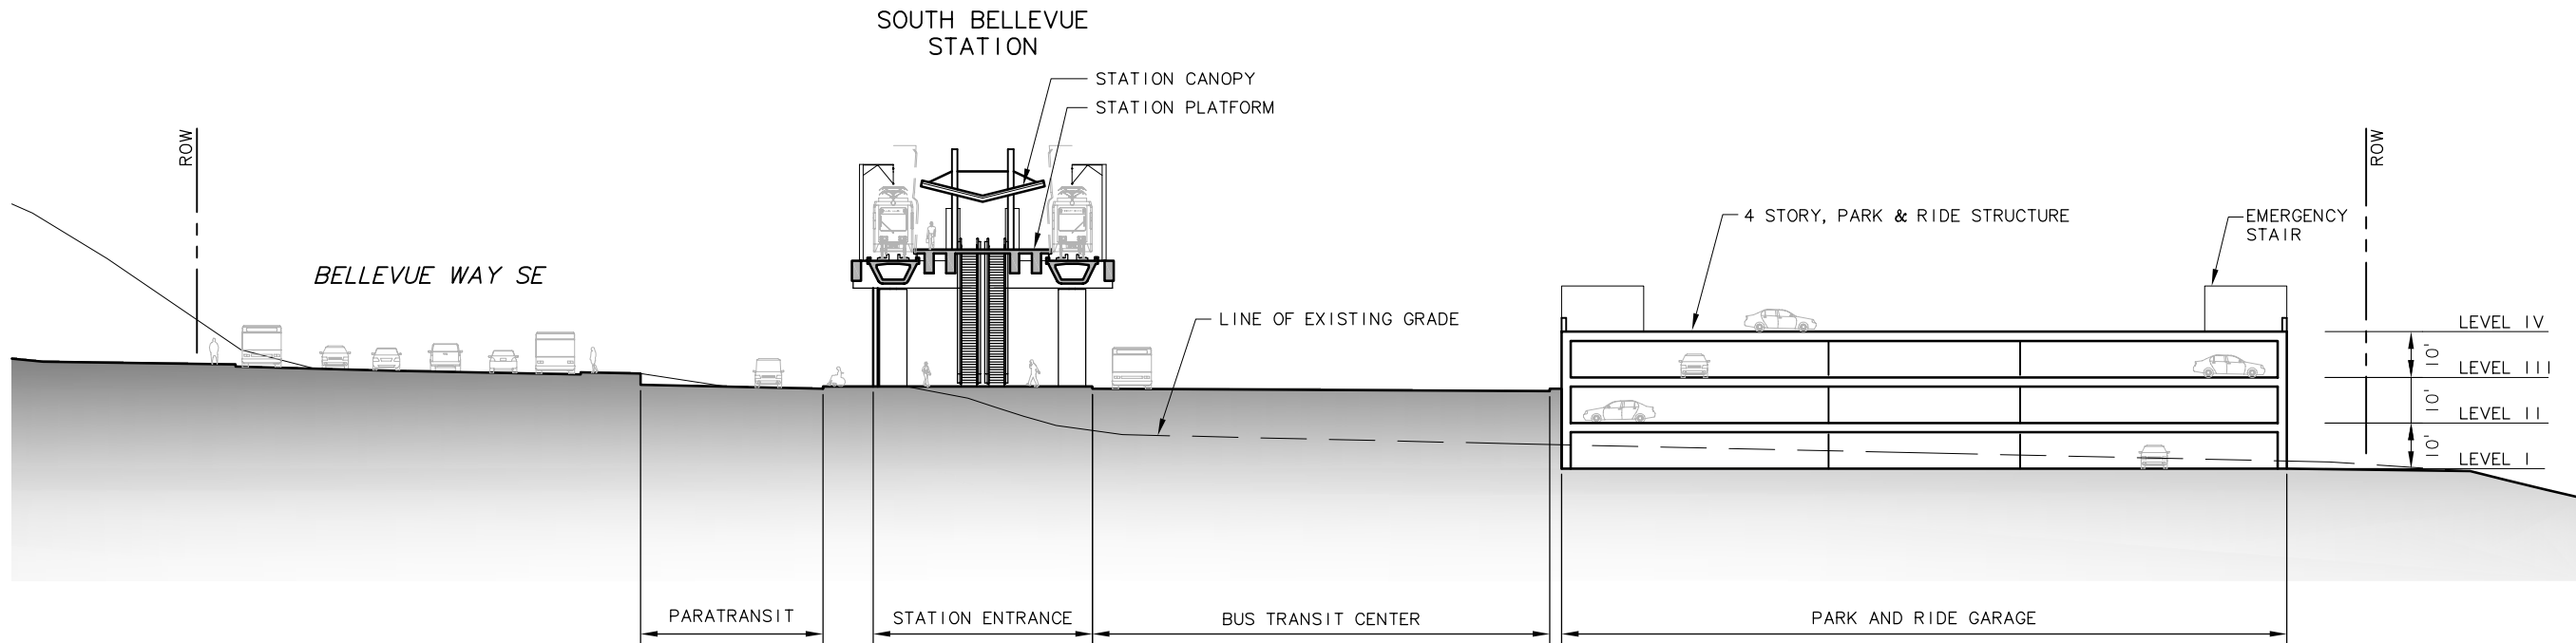

SECTION LOOKING NORTH (A)
SCALE: 1" = 20'
SBEE-AX01
SBEE-AS01



c:\work\ELB\SBEE_AX01.dwg
10/16/08 09:03 : eackerm OE5396

						Designed By:
						Drawn By:
						Checked By:
						Approved By:
No.	Date	Dsn.	Chk.	App.	Revisions	

DE IS
CONCEPTUAL

CH2MHILL
IN ASSOCIATION WITH
PARSONS & INCA
ENGINEERS INC.

STREETER & ASSOCIATES
ARCHITECTS AIA • PLLC
185 UNIVERSITY STREET
206-821-9270
SEATTLE, WA 98101-2001
(FAX) 206-421-7715

SOUNDTRANSIT

Scale:
1"=20'-0"
Filename:
ELB\SBEE_AX01.dwg
Contract No.:
EL SEG_B
Date:

**EAST LINK PROJECT
SEGMENT B**

SOUTH BELLEVUE STATION
ALTERNATIVE B2A, B2E & B3
ELEVATION AND SECTION

**THIS PRINT REDUCED
TO HALF
SCALE**

Drawing No.:
SBEE-AX01
Sheet No.:
G-B58
Rev.: